



CORBY STATION LINK ROAD

ELIZABETH STREET

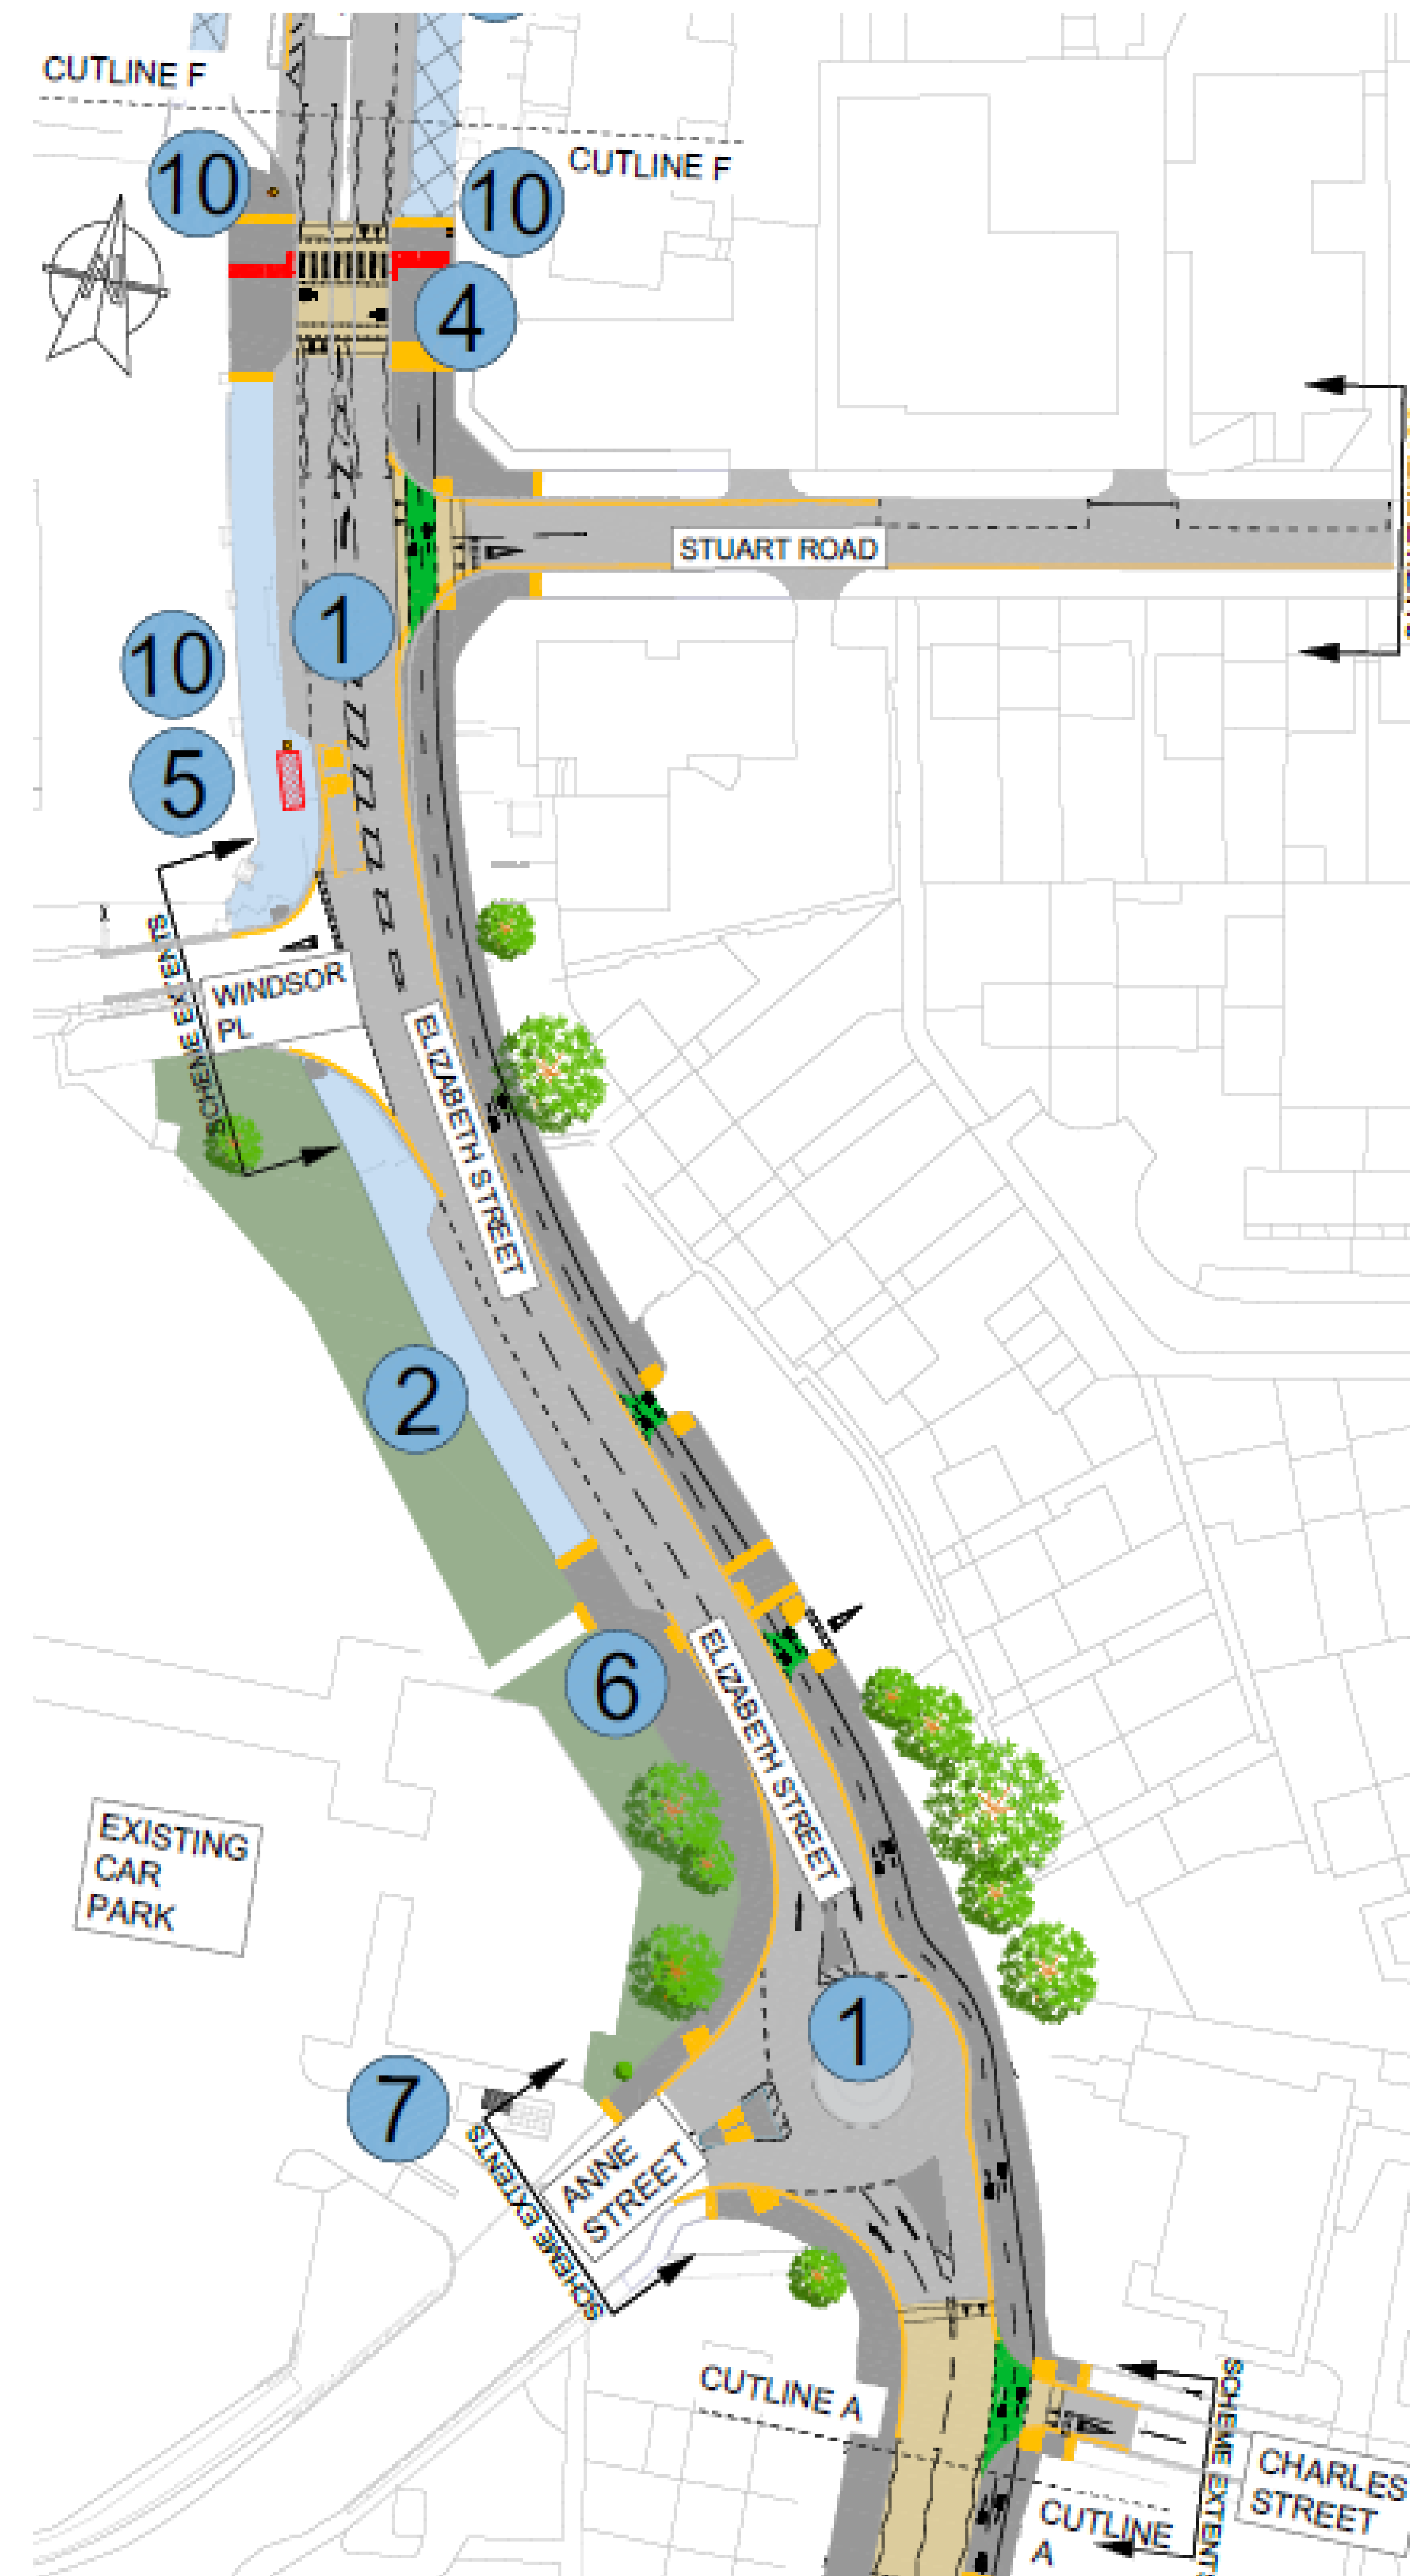

North
Northamptonshire
Council

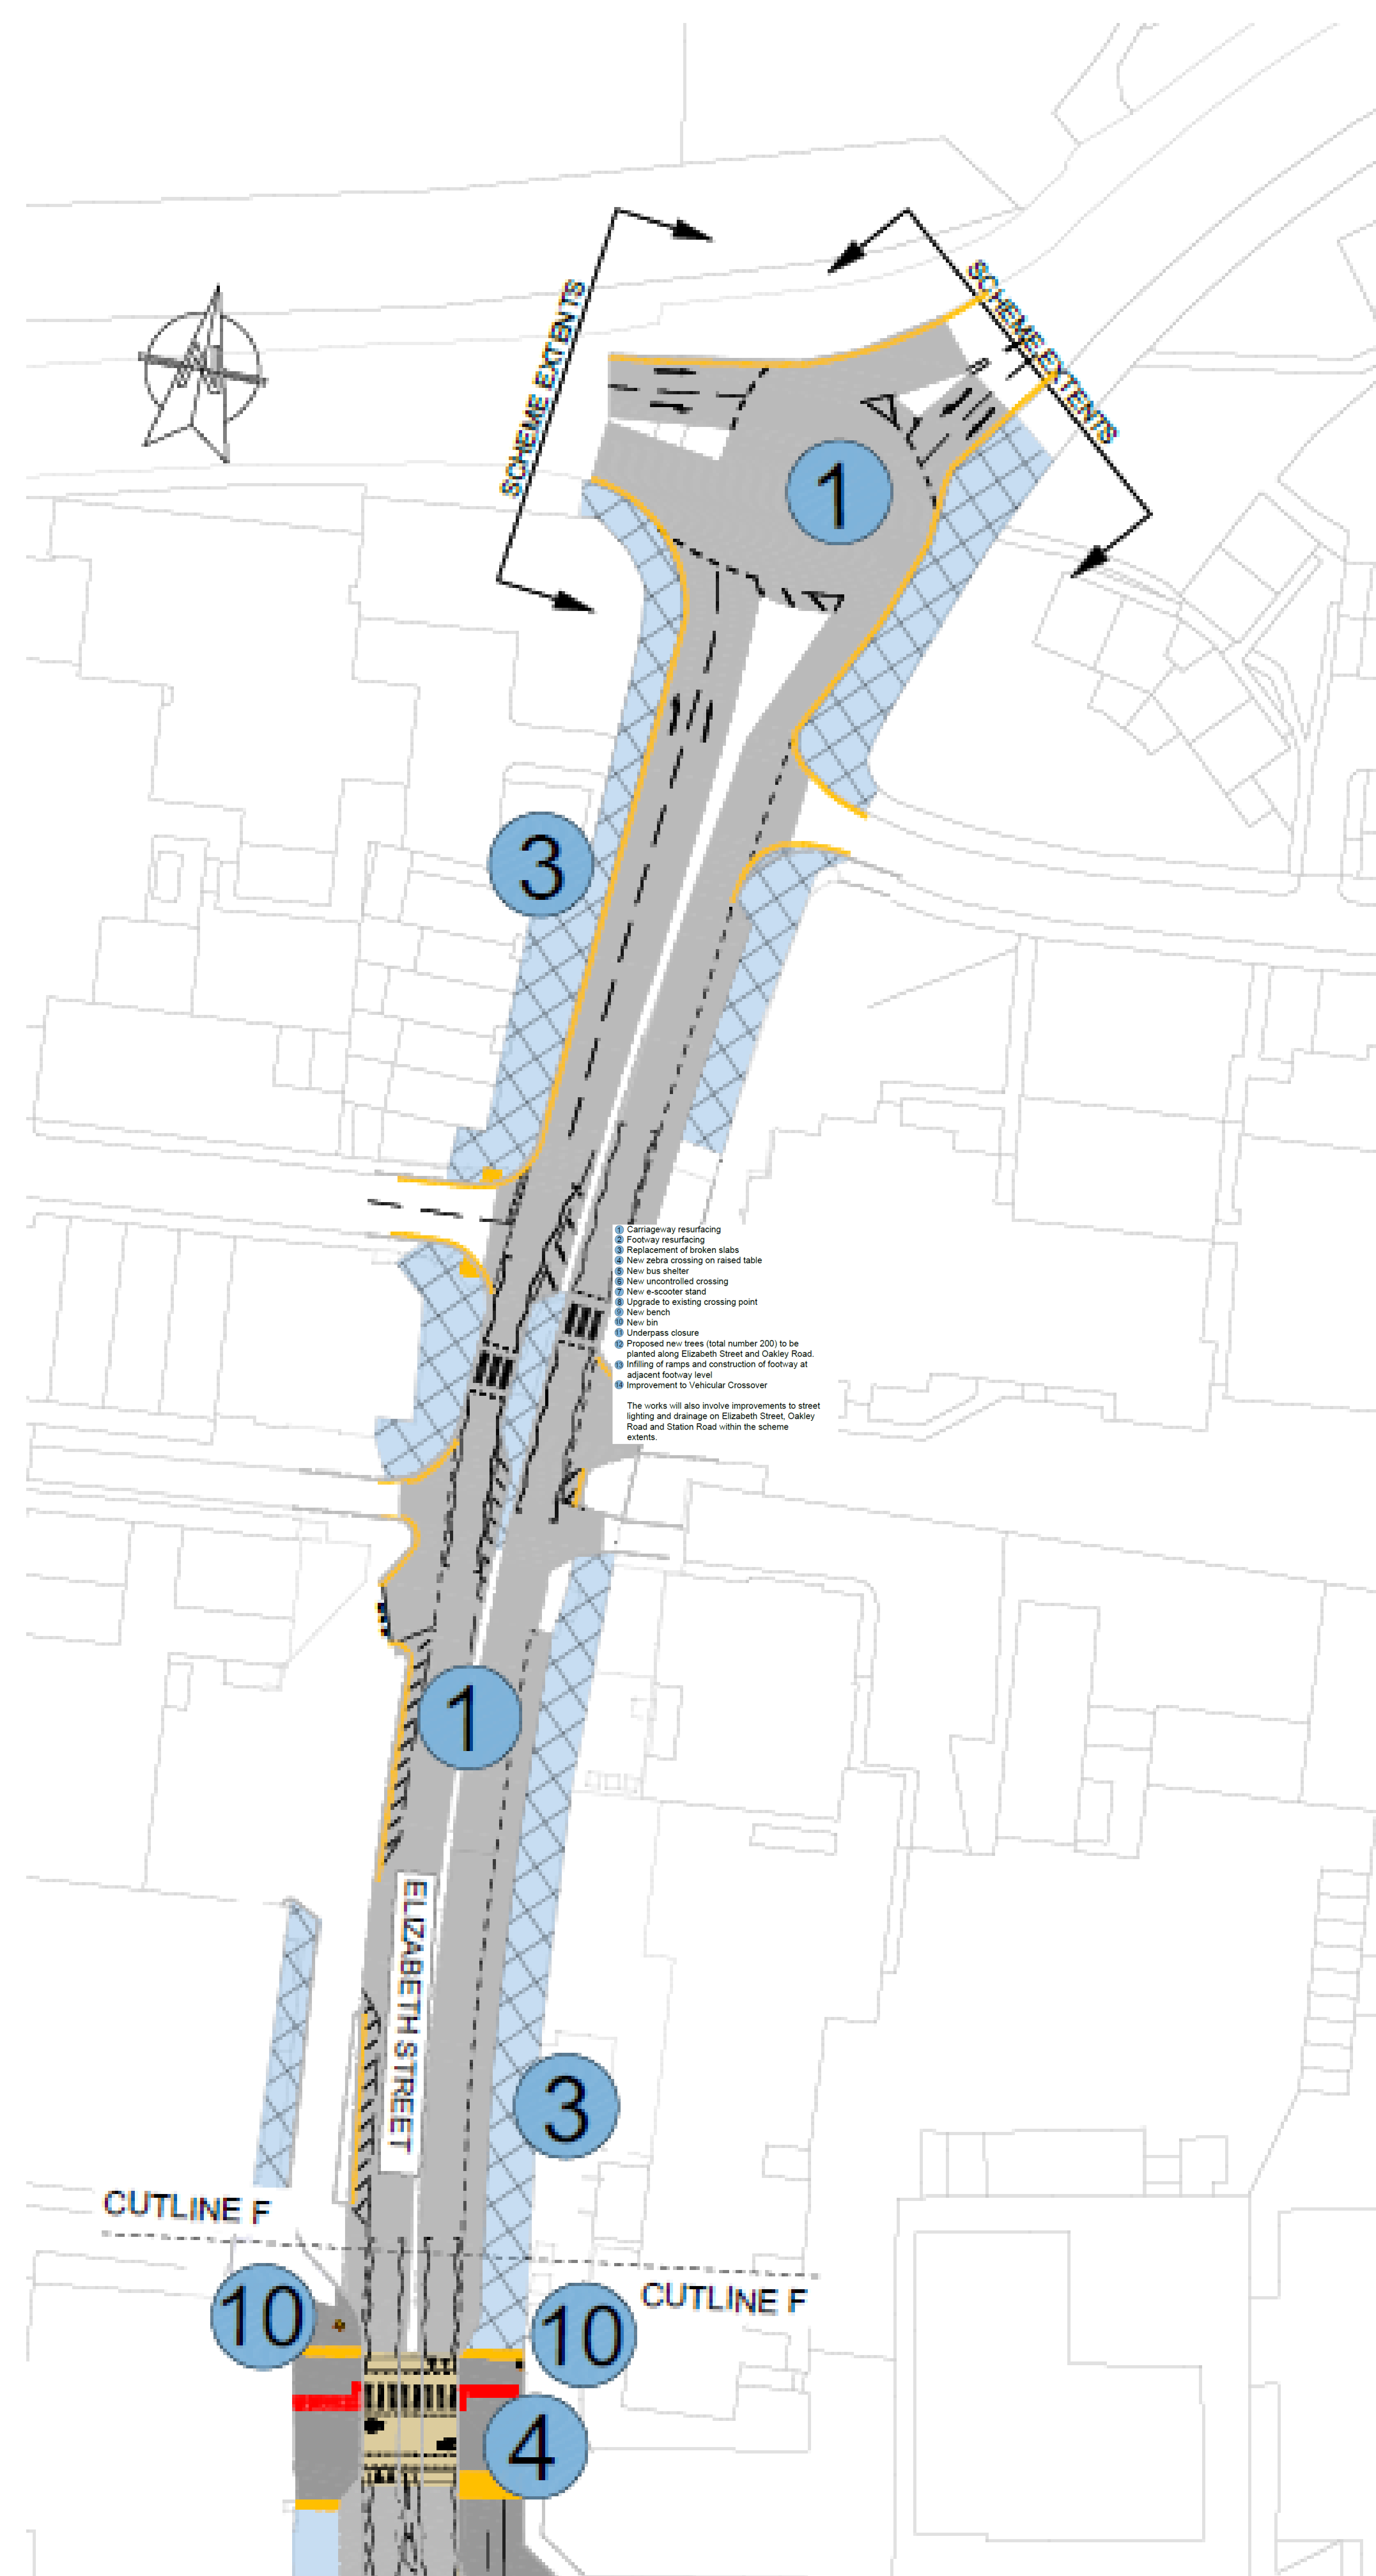

- ① Carriageway resurfacing
- ② Footway resurfacing
- ③ Replacement of broken slabs
- ④ New zebra crossing on raised table
- ⑤ New bus shelter
- ⑥ New uncontrolled crossing
- ⑦ New e-scooter stand
- ⑧ Upgrade to existing crossing point
- ⑨ New bench
- ⑩ New bin
- ⑪ Underpass closure
- ⑫ Infilling of ramps and construction of footway at adjacent footway level
- ⑬ Improvement to Vehicular Crossover

The works will also involve improvements to street lighting and drainage on Elizabeth Street, Oakley Road and Station Road within the scheme extents.



Revised on 02/10/2024

CORBY STATION LINK ROAD

ELIZABETH STREET/OAKLEY ROAD



North
Northamptonshire
Council



- ① Carriageway resurfacing
- ② Footway resurfacing
- ③ Replacement of broken slabs
- ④ New zebra crossing on raised table
- ⑤ New bus shelter
- ⑥ New uncontrolled crossing
- ⑦ New e-scooter stand
- ⑧ Upgrade to existing crossing point
- ⑨ New bench
- ⑩ New bin
- ⑪ Underpass closure
- ⑫ Infilling of ramps and construction of footway at adjacent footway level
- ⑬ Improvement to Vehicular Crossover

The works will also involve improvements to street lighting and drainage on Elizabeth Street, Oakley Road and Station Road within the scheme extents.

CORBY STATION LINK ROAD

OAKLEY ROAD



North
Northamptonshire
Council



- ① Carriageway resurfacing
- ② Footway resurfacing
- ③ Replacement of broken slabs
- ④ New zebra crossing on raised table
- ⑤ New bus shelter
- ⑥ New uncontrolled crossing
- ⑦ New e-scooter stand
- ⑧ Upgrade to existing crossing point
- ⑨ New bench
- ⑩ New bin
- ⑪ Underpass closure
- ⑫ Infilling of ramps and construction of footway at adjacent footway level
- ⑬ Improvement to Vehicular Crossover

The works will also involve improvements to street lighting and drainage on Elizabeth Street, Oakley Road and Station Road within the scheme extents.

CORBY STATION LINK ROAD

OAKLEY ROAD/STATION ROAD



**North
Northamptonshire
Council**

- ① Carriageway resurfacing
- ② Footway resurfacing
- ③ Replacement of broken slabs
- ④ New zebra crossing on raised table
- ⑤ New bus shelter
- ⑥ New uncontrolled crossing
- ⑦ New e-scooter stand
- ⑧ Upgrade to existing crossing point
- ⑨ New bench
- ⑩ New bin
- ⑪ Underpass closure
- ⑫ Infilling of ramps and construction of footway at adjacent footway level
- ⑬ Improvement to Vehicular Crossover

The works will also involve improvements to street lighting and drainage on Elizabeth Street, Oakley Road and Station Road within the scheme extents.

