

Lease Opportunity for the Multi-use Building

Grosvenor House, Corby NN17 1QB

Approximate internal area: 1089m² (11,722 sq. ft)

North Northamptonshire Council are inviting organisations to register their interest in becoming the Head Tenant in the soon to be refurbished Multi-use Building project, due to be completed in 2026.



Procurement
phase until
winter 2024/25

Appoint anchor
tenant from
winter 2024/25

Design phase
until spring/
summer 2025

Build phase until
spring 2026


Completion
and handover
summer 2026

**To find out more
information on this project
follow the link below
or scan the QR code:**



MULTI-USE BUILDING PROPOSED


GROUND FLOOR PLAN

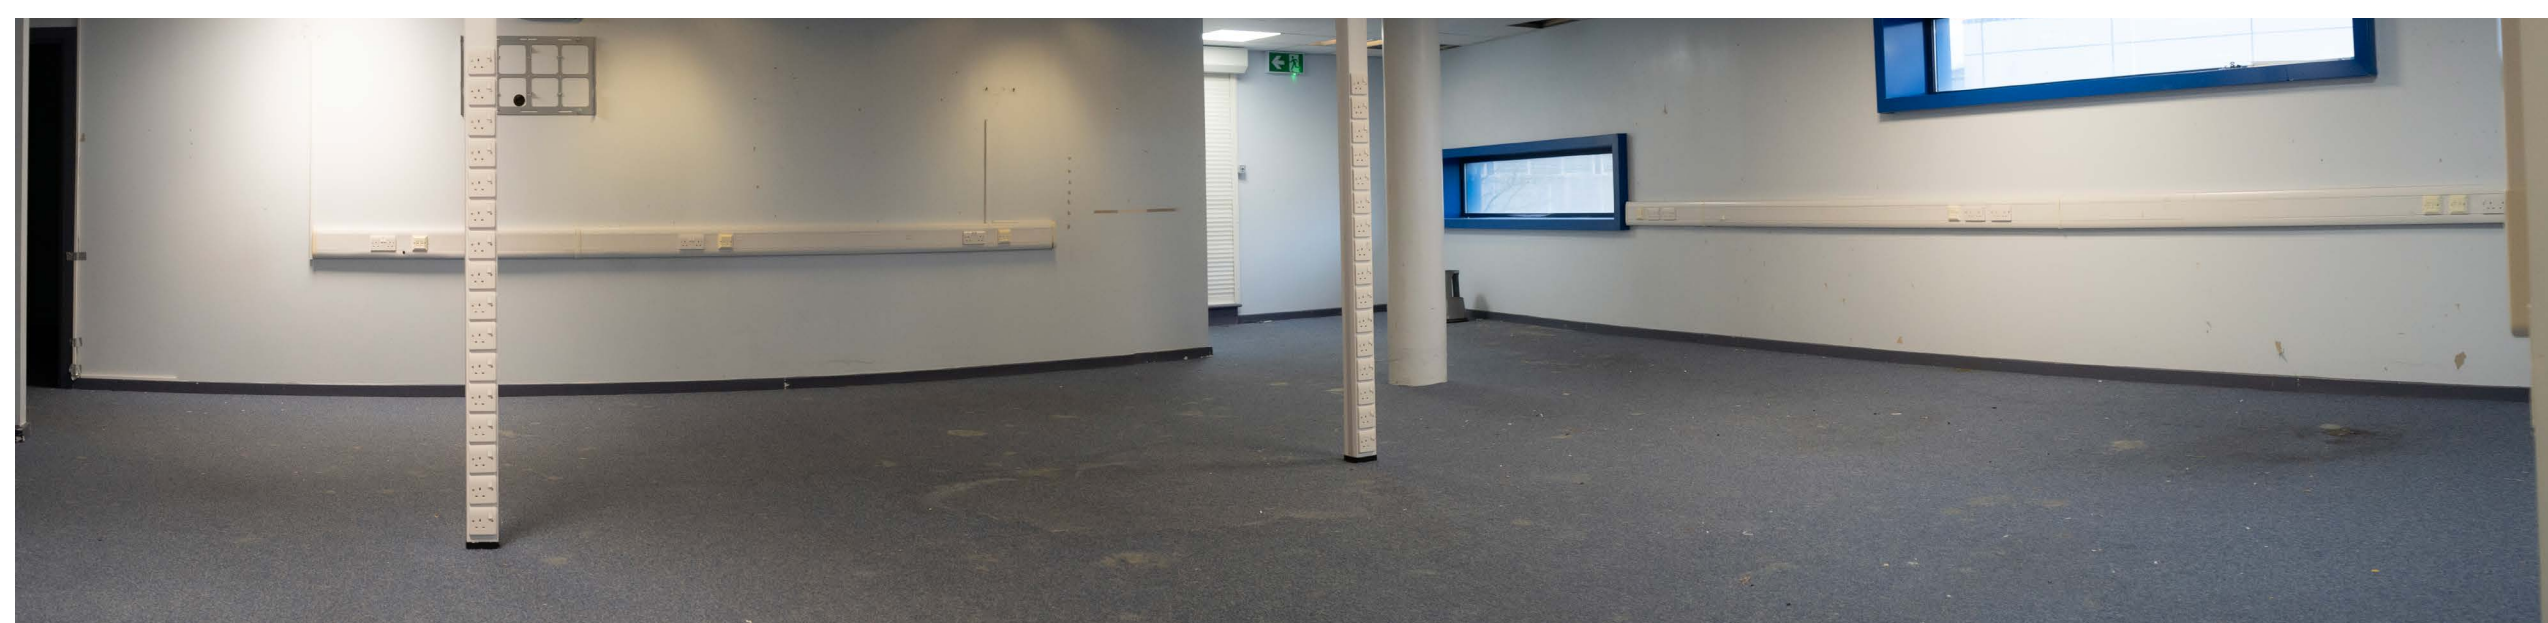



Funded by
UK Government

MULTI-USE BUILDING PROPOSED FIRST FLOOR PLAN

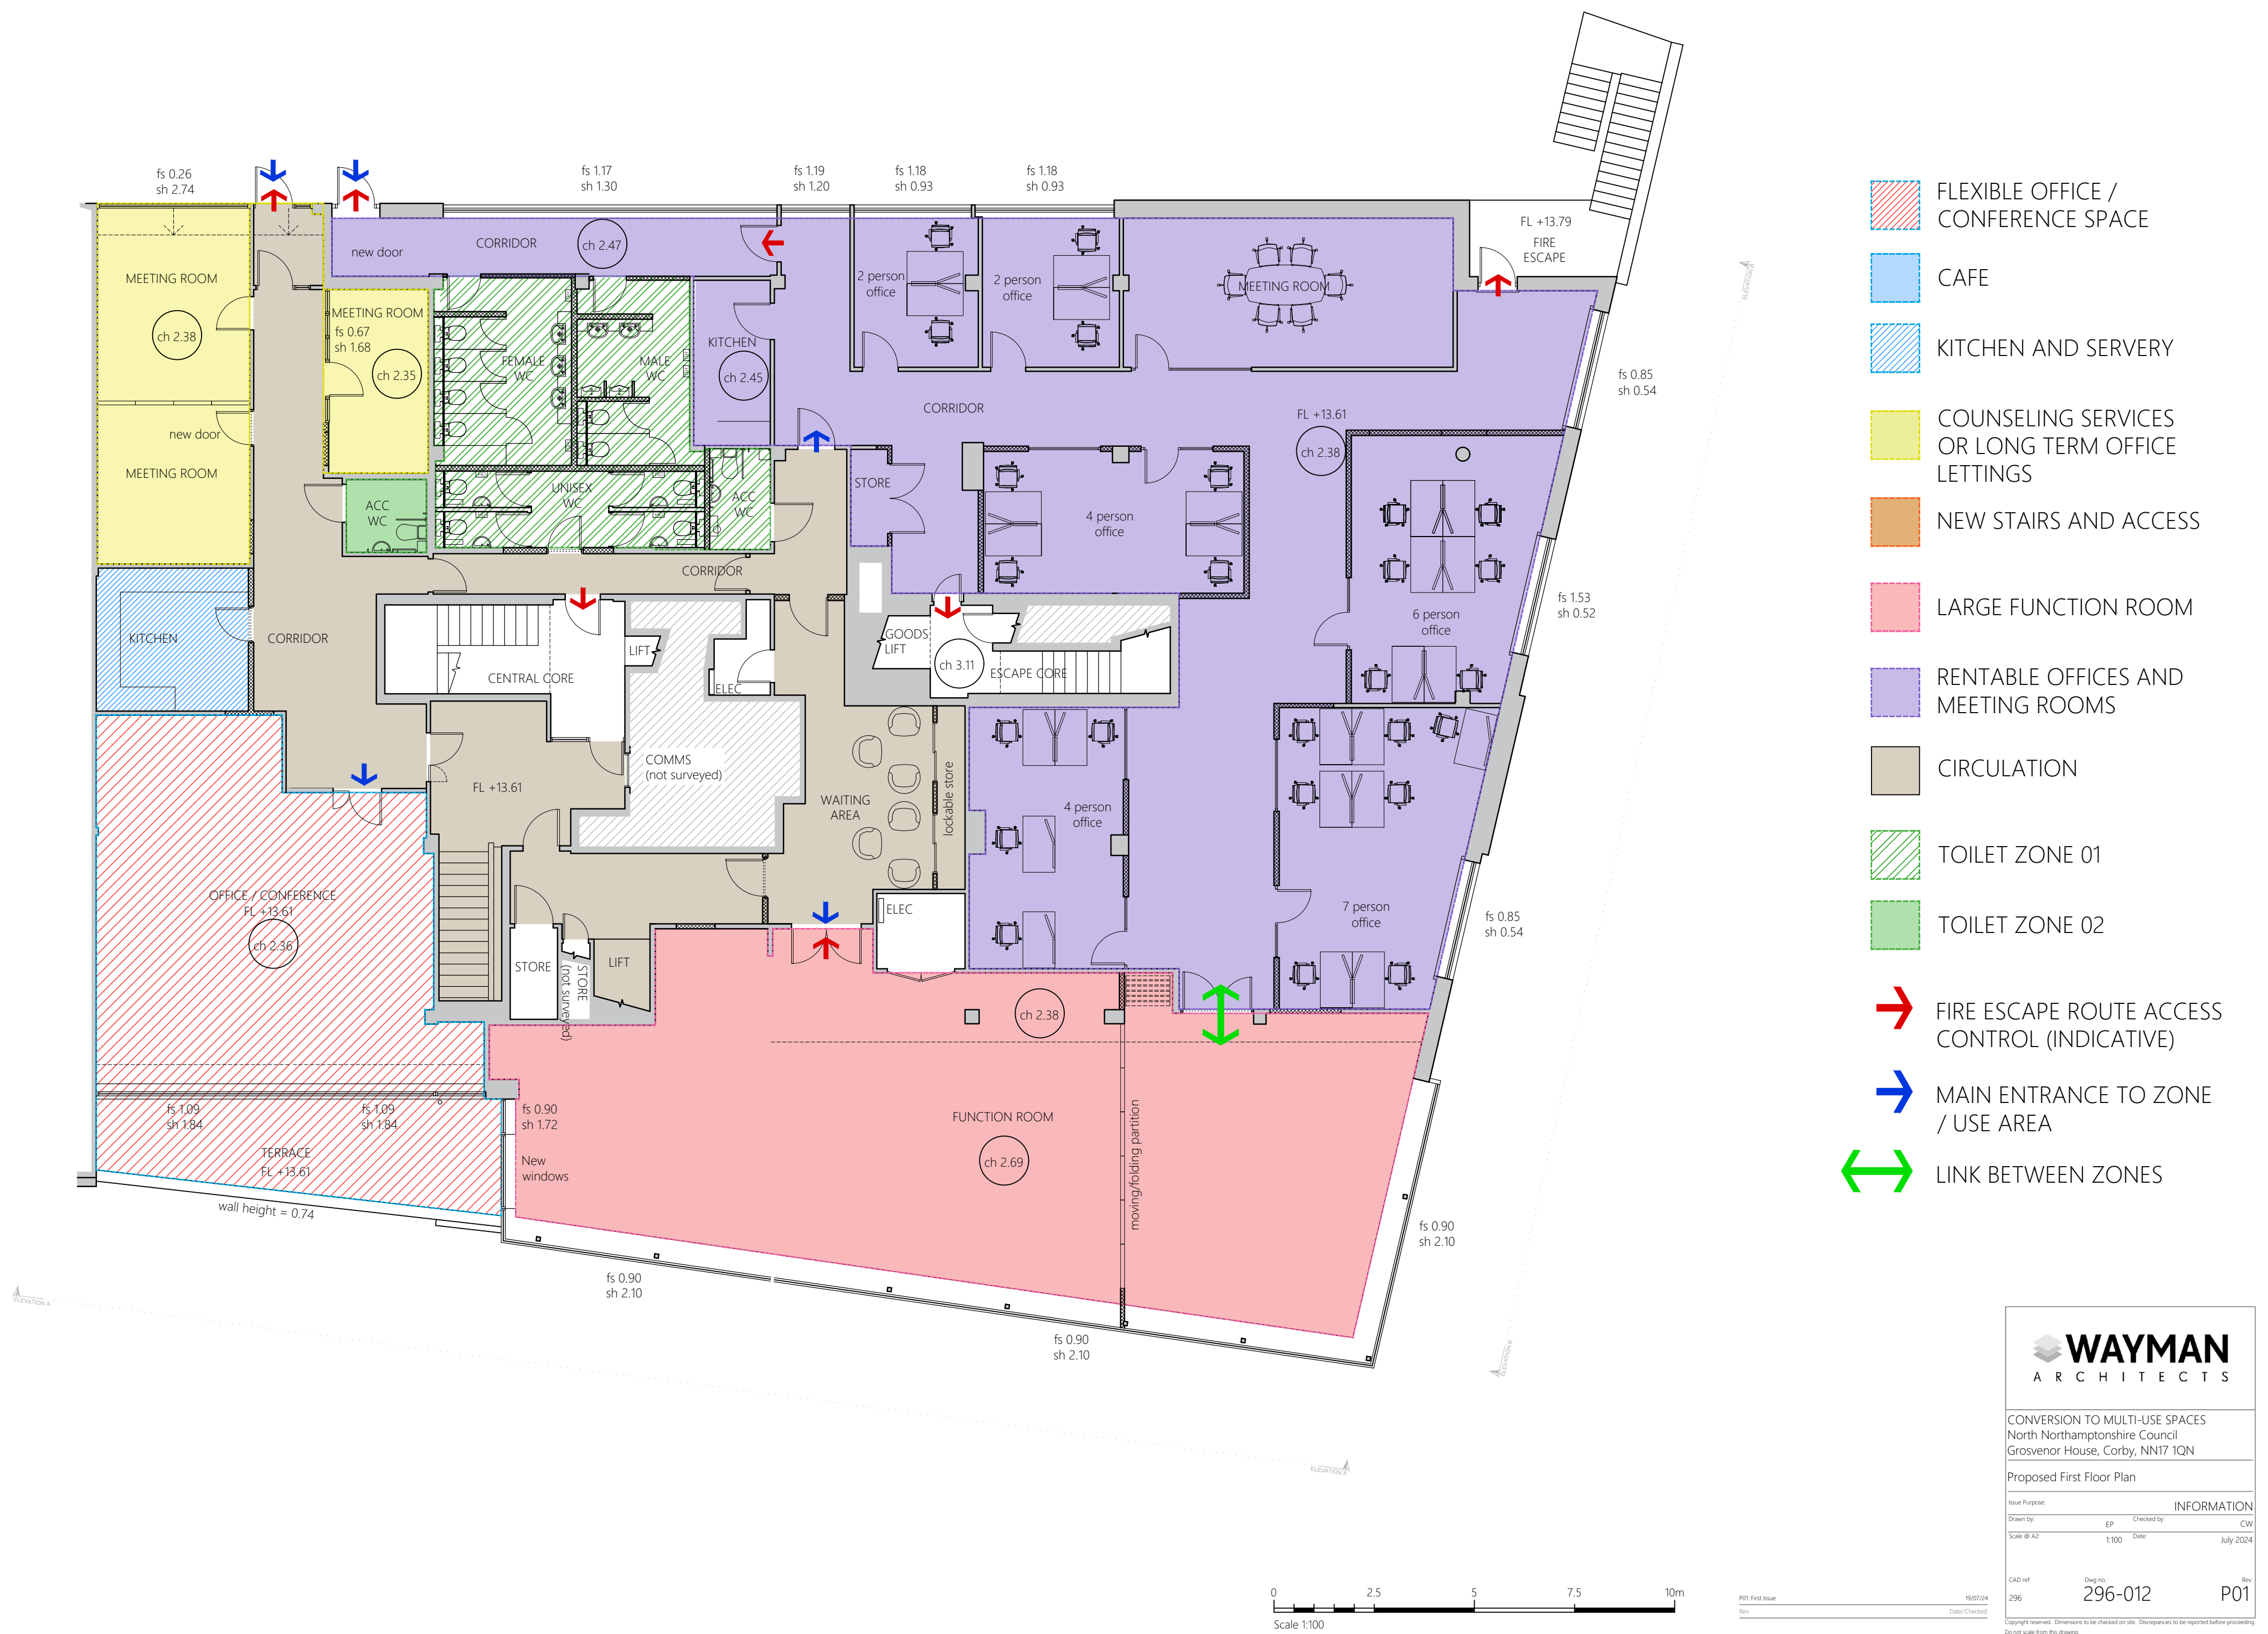

CONTACT US

The Corby Cube, George Street,
Parklands Gateway, Corby,
Northants. NN17 1QG

townsfund@northnorthants.gov.uk



North
Northamptonshire
Council